



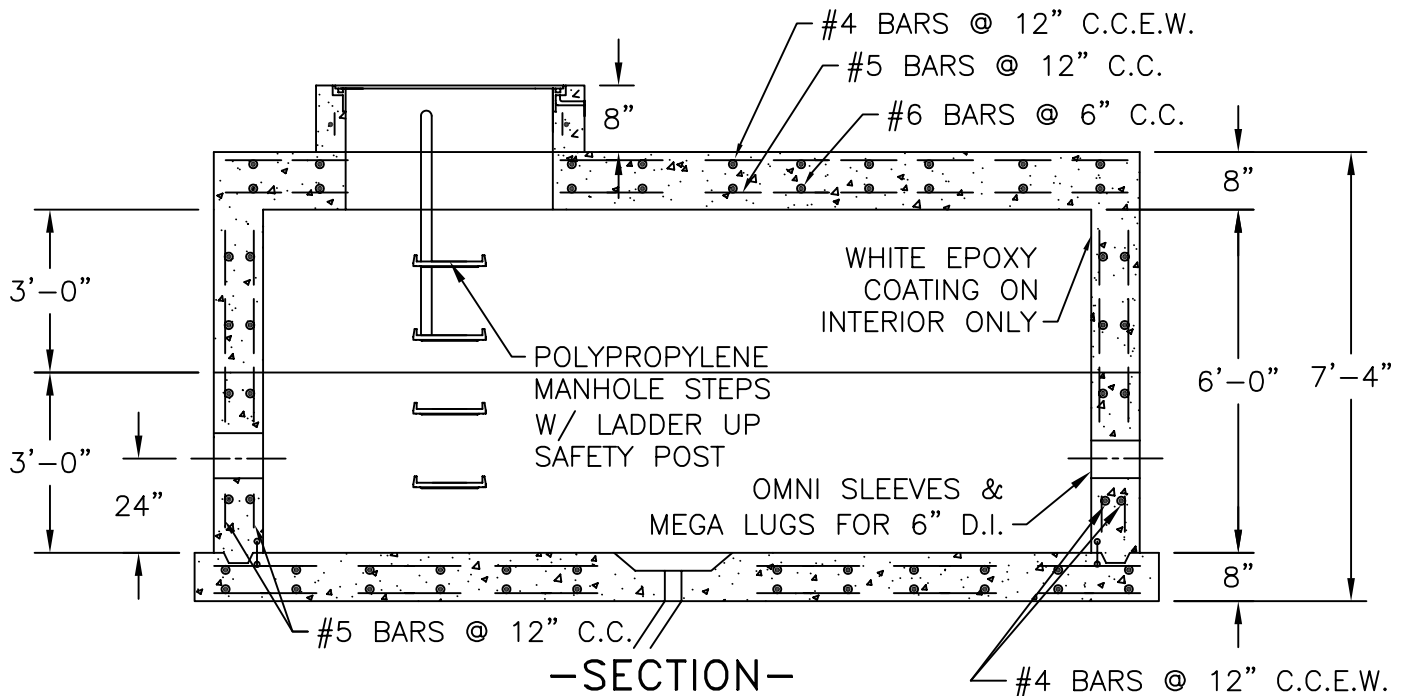

MONARCH

MONARCH PRODUCTS COMPANY, INC.
YORK HAVEN, PA.

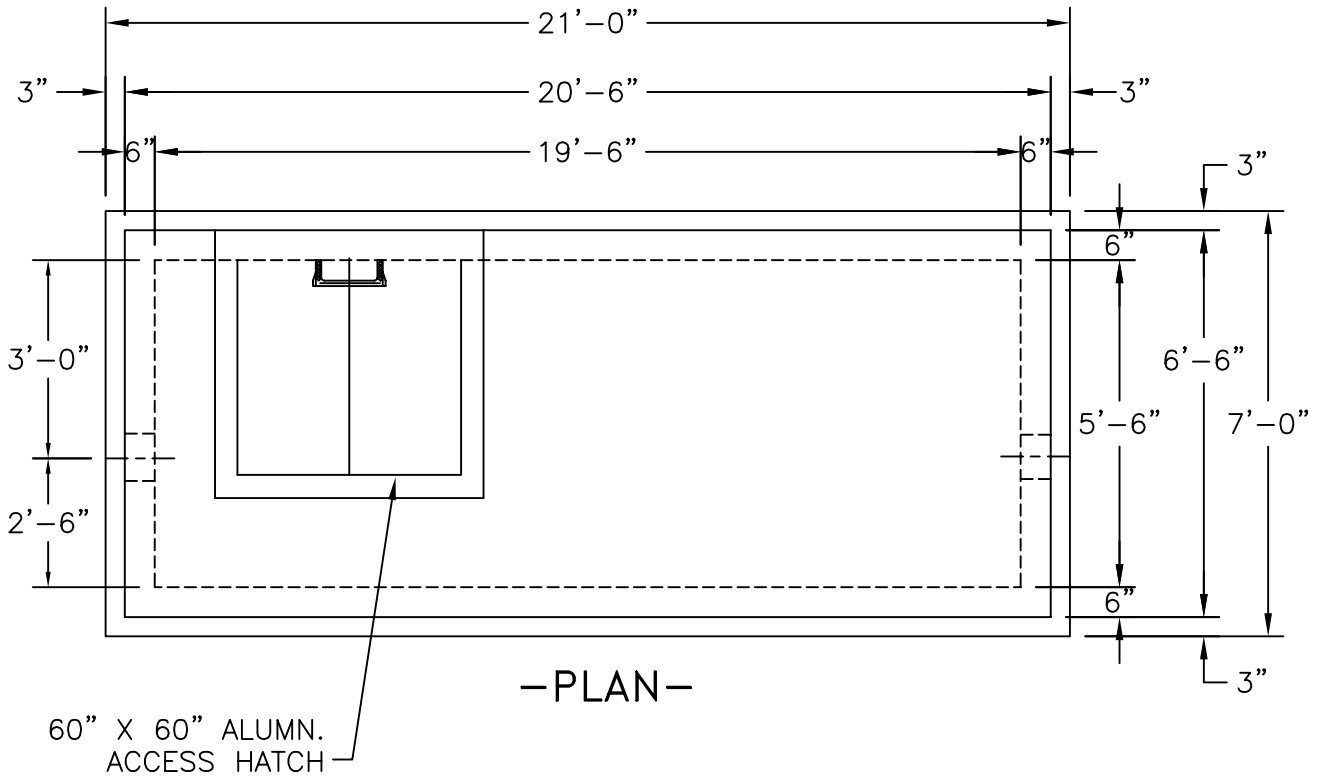

PA AMERICAN PRECAST CONCRETE WATER
METER PIT 19'-6" X 5'-6" X 6'-0"

DWG. NO.
M-6BF